



EAST ELEVATION-FACING PARK
August 9, 2021

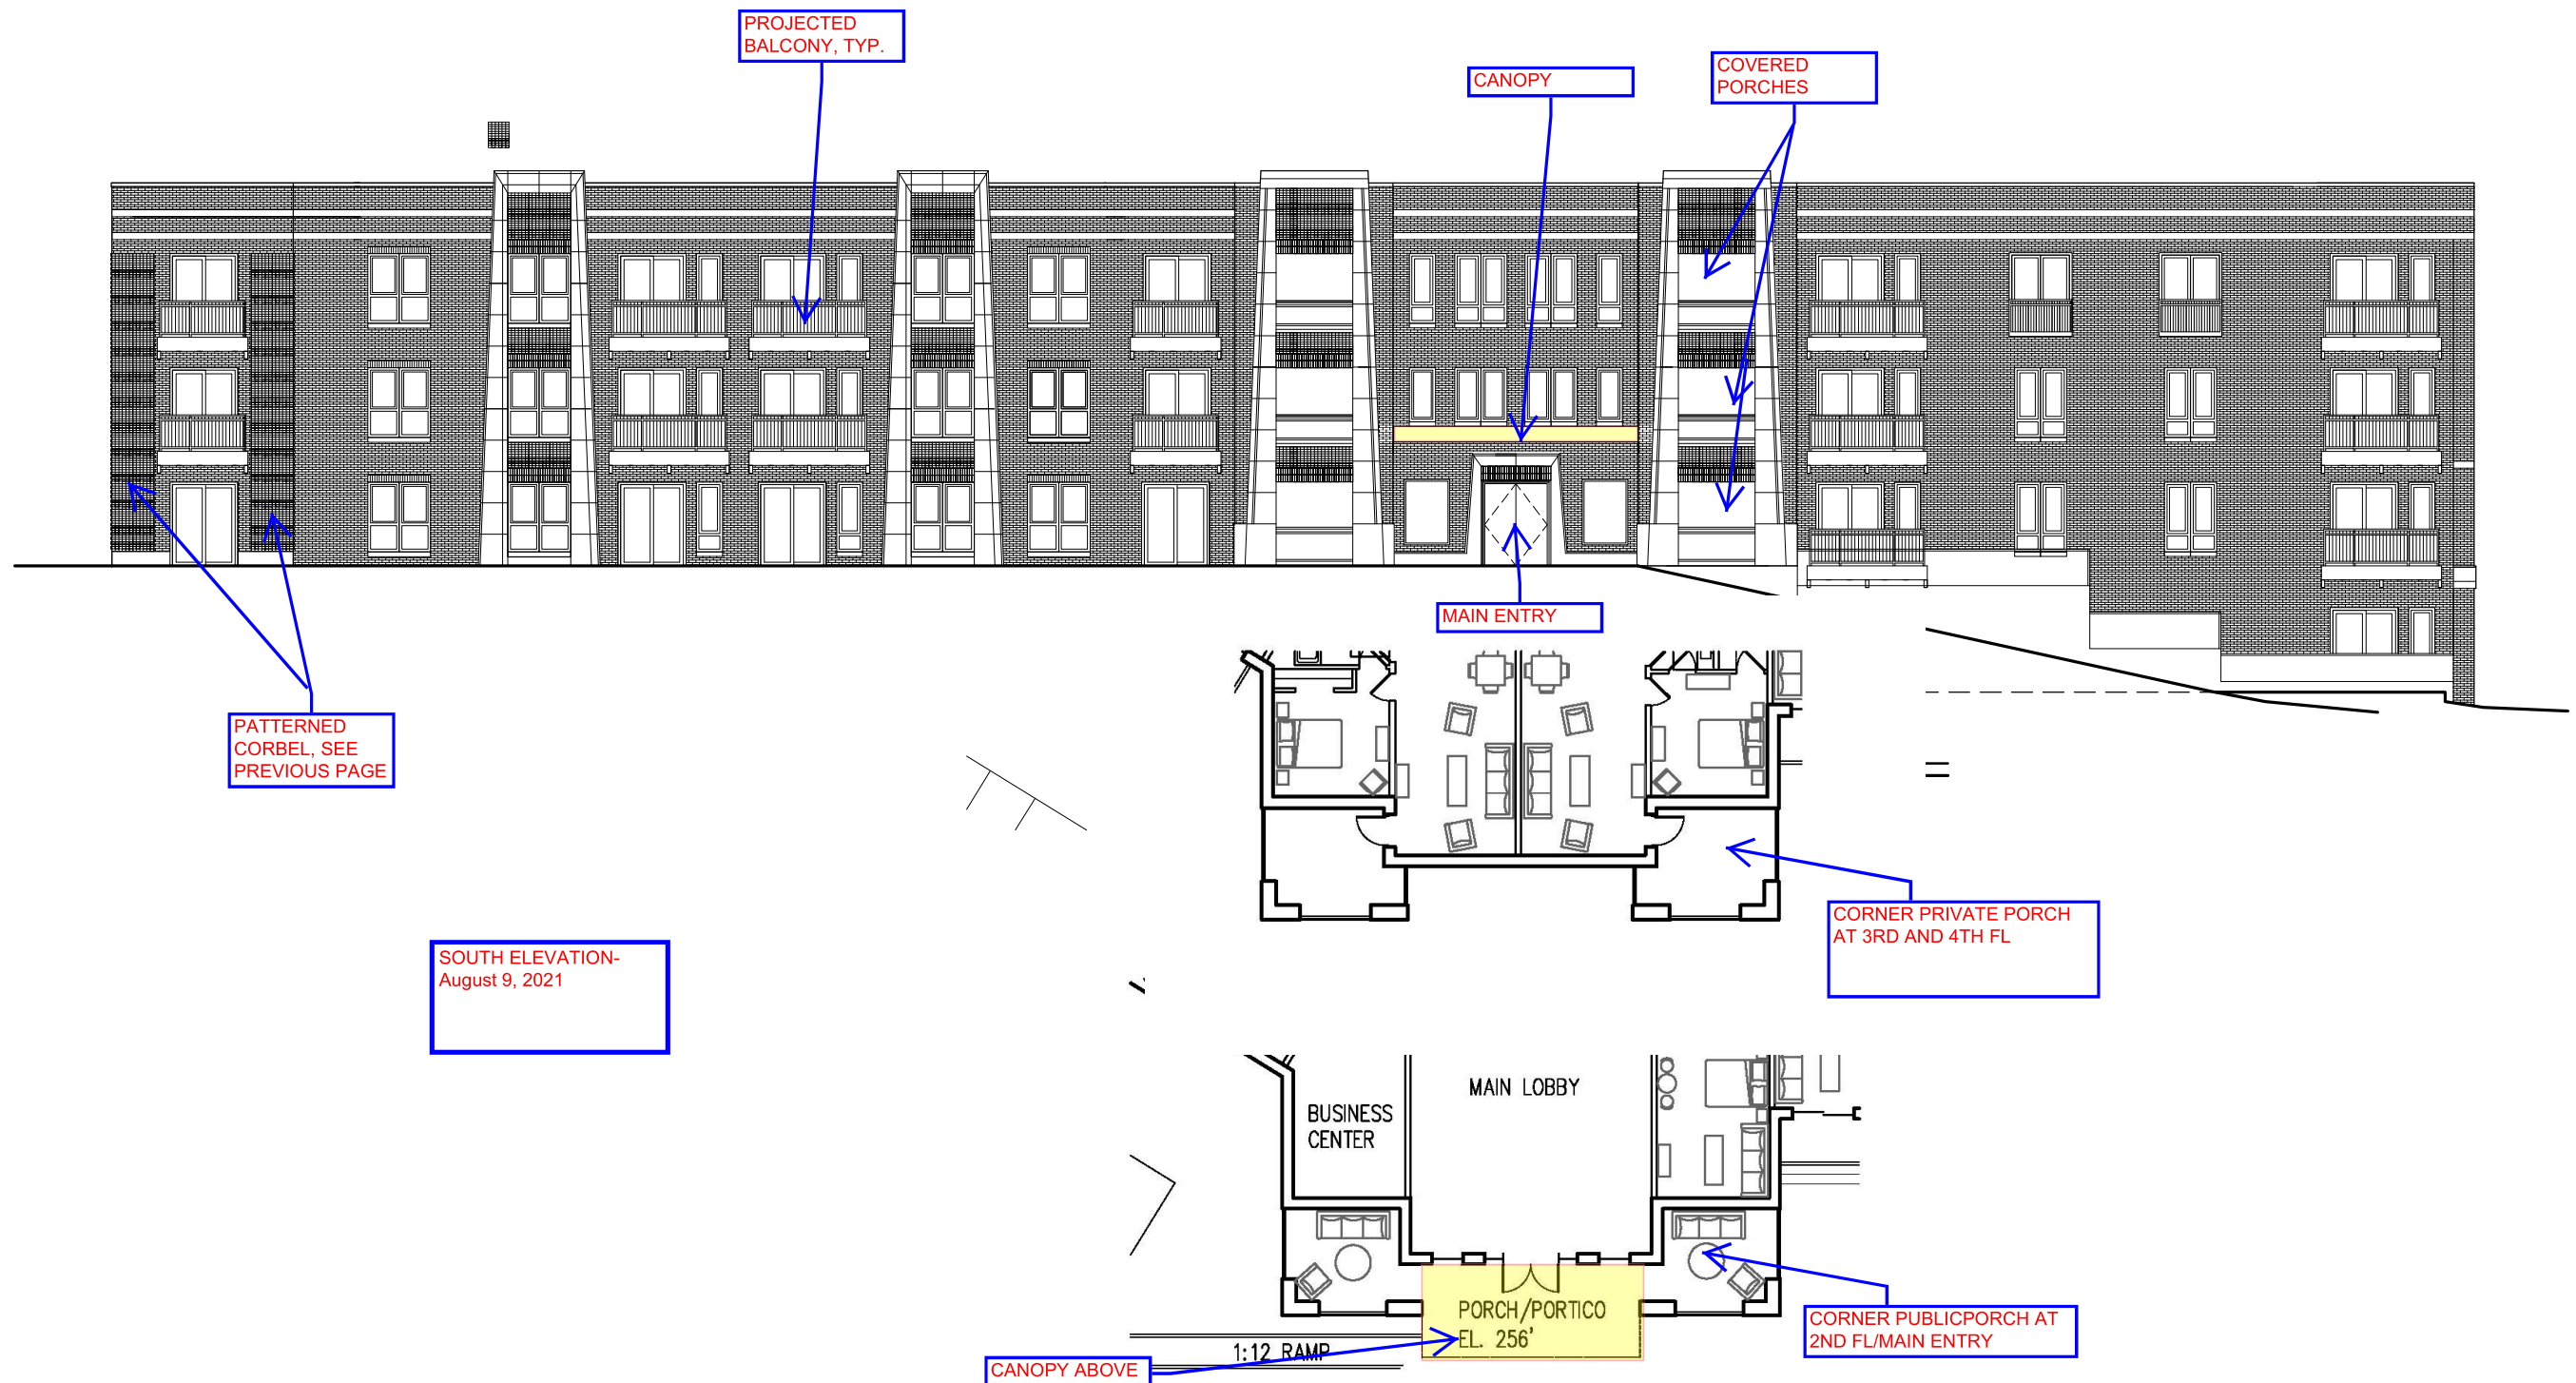

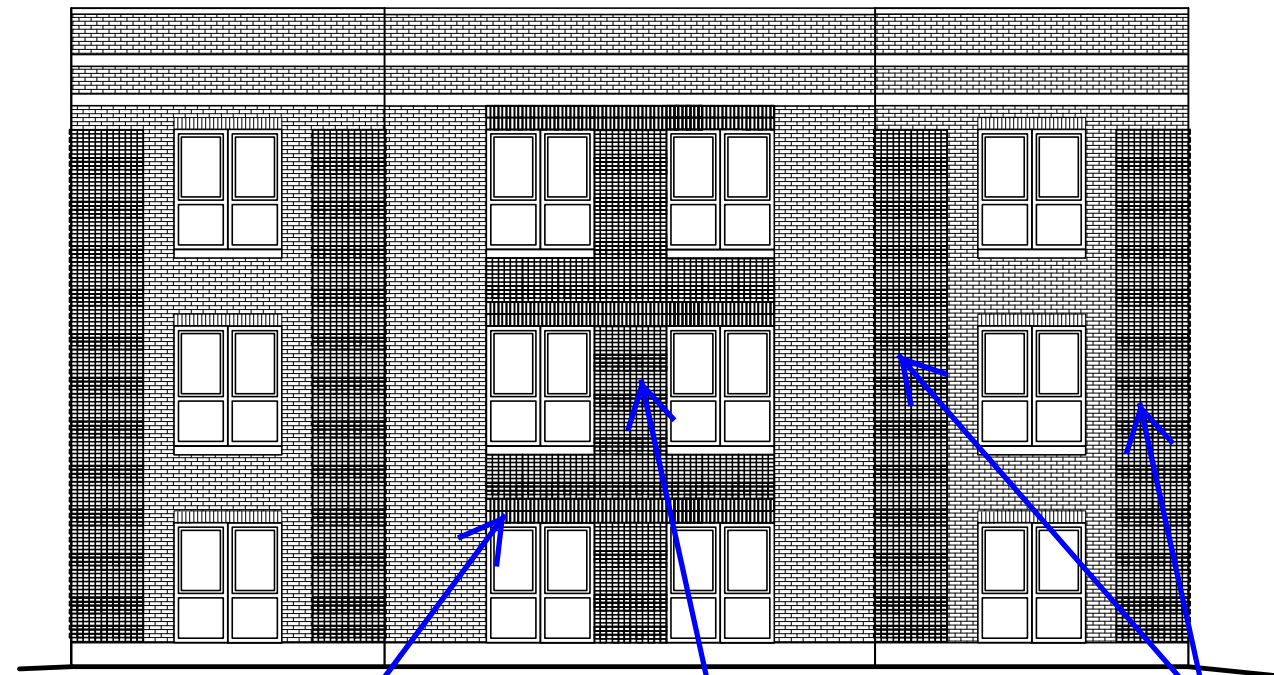


ALTERNATING
PROJECTED
SOLDIER
COURSE, SEE
FIRST PAGE

PATTERNED
CORBEL, SEE
FIRST PAGE

PATTERNED
CORBEL, SEE
PREVIOUS PAGE

WEST ELEVATION/SLIGO RD
August 9, 2021

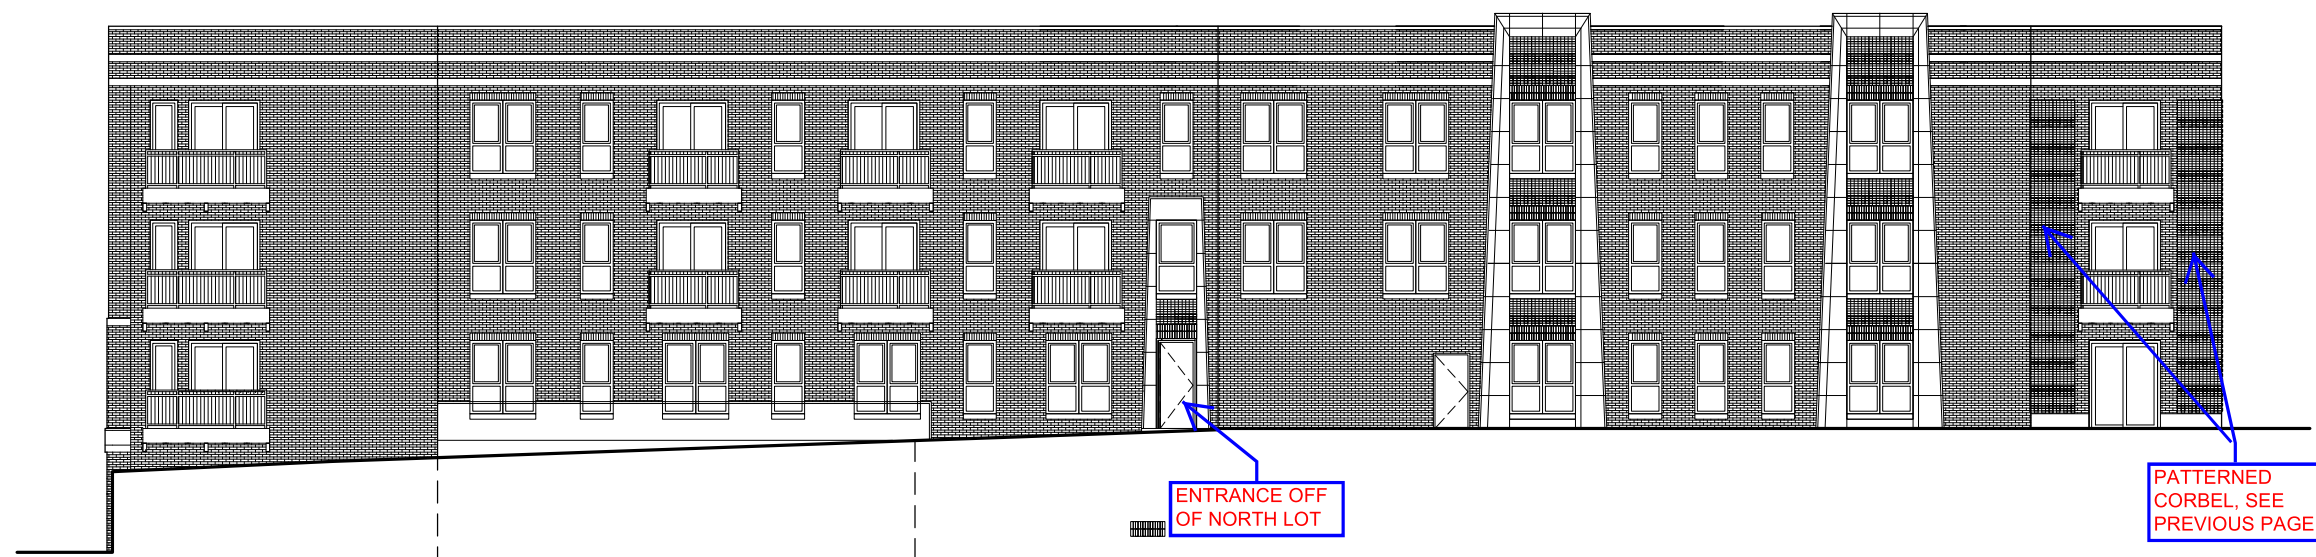

ENTRANCE OFF
OF NORTH LOT

PATTERNED
CORBEL, SEE
PREVIOUS PAGE

NORTH FACADE FACING PRIVATE ALLEY/STREEY
August 9, 2021