


KEY


- STUDIO
- 1 BR
- 2 BR
- 3 BR
- LOBBY/AMENITY
- UTILITIES

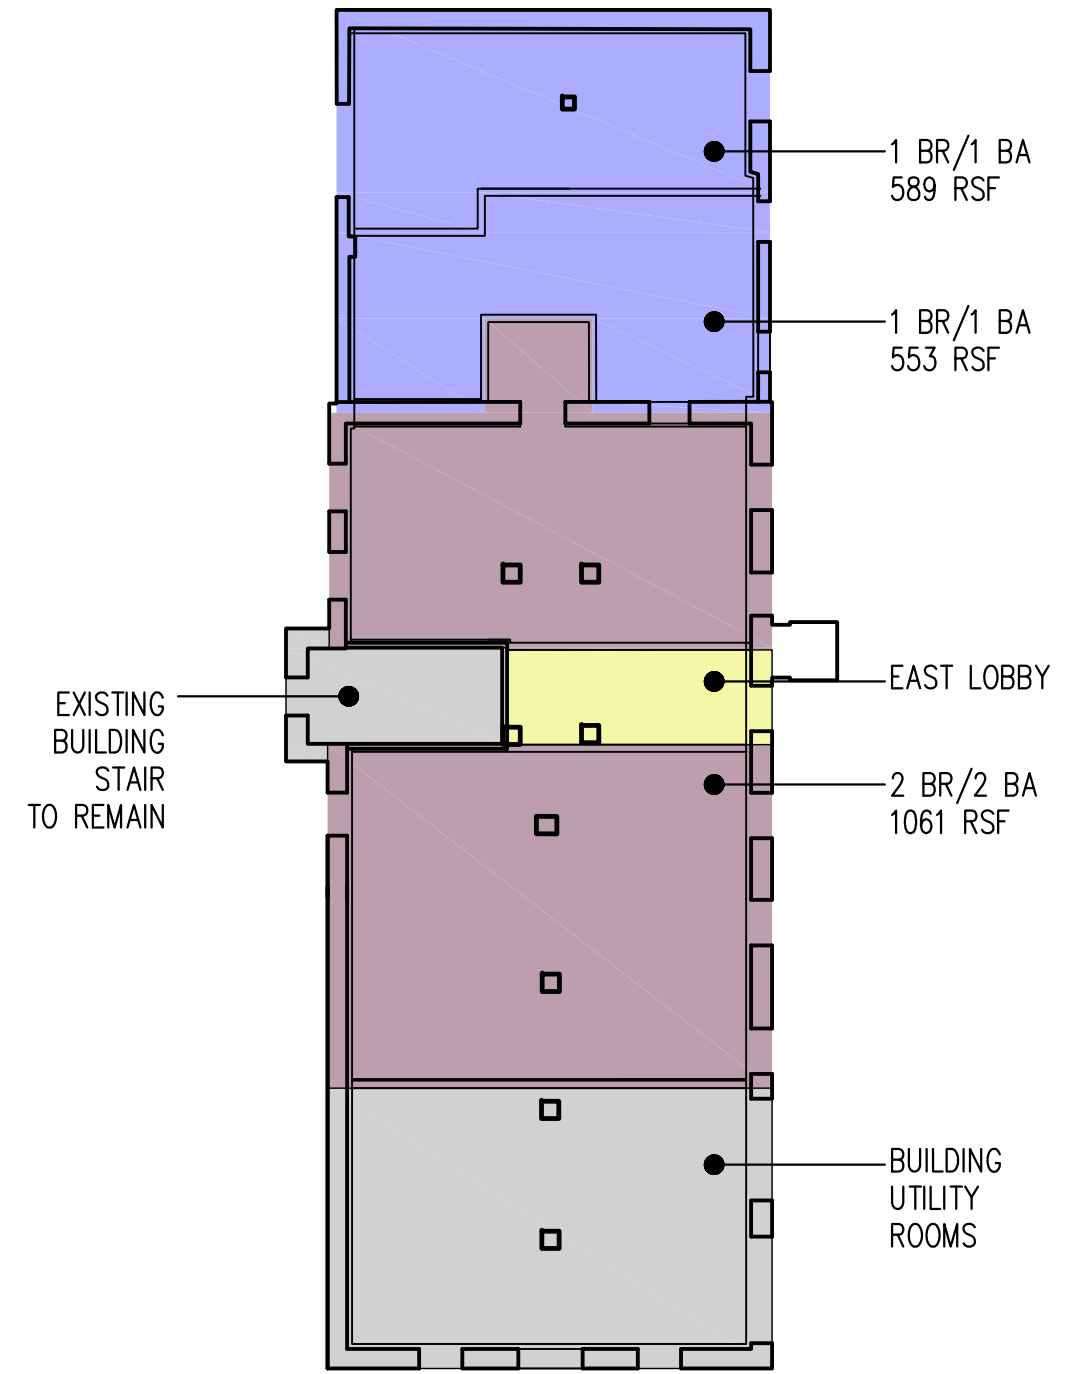

OPTION 1
GARDEN LEVEL
1/16" = 1'-0"

KEY


	STUDIO
	1 BR
	2 BR
	3 BR
	LOBBY/AMENITY
	UTILITIES

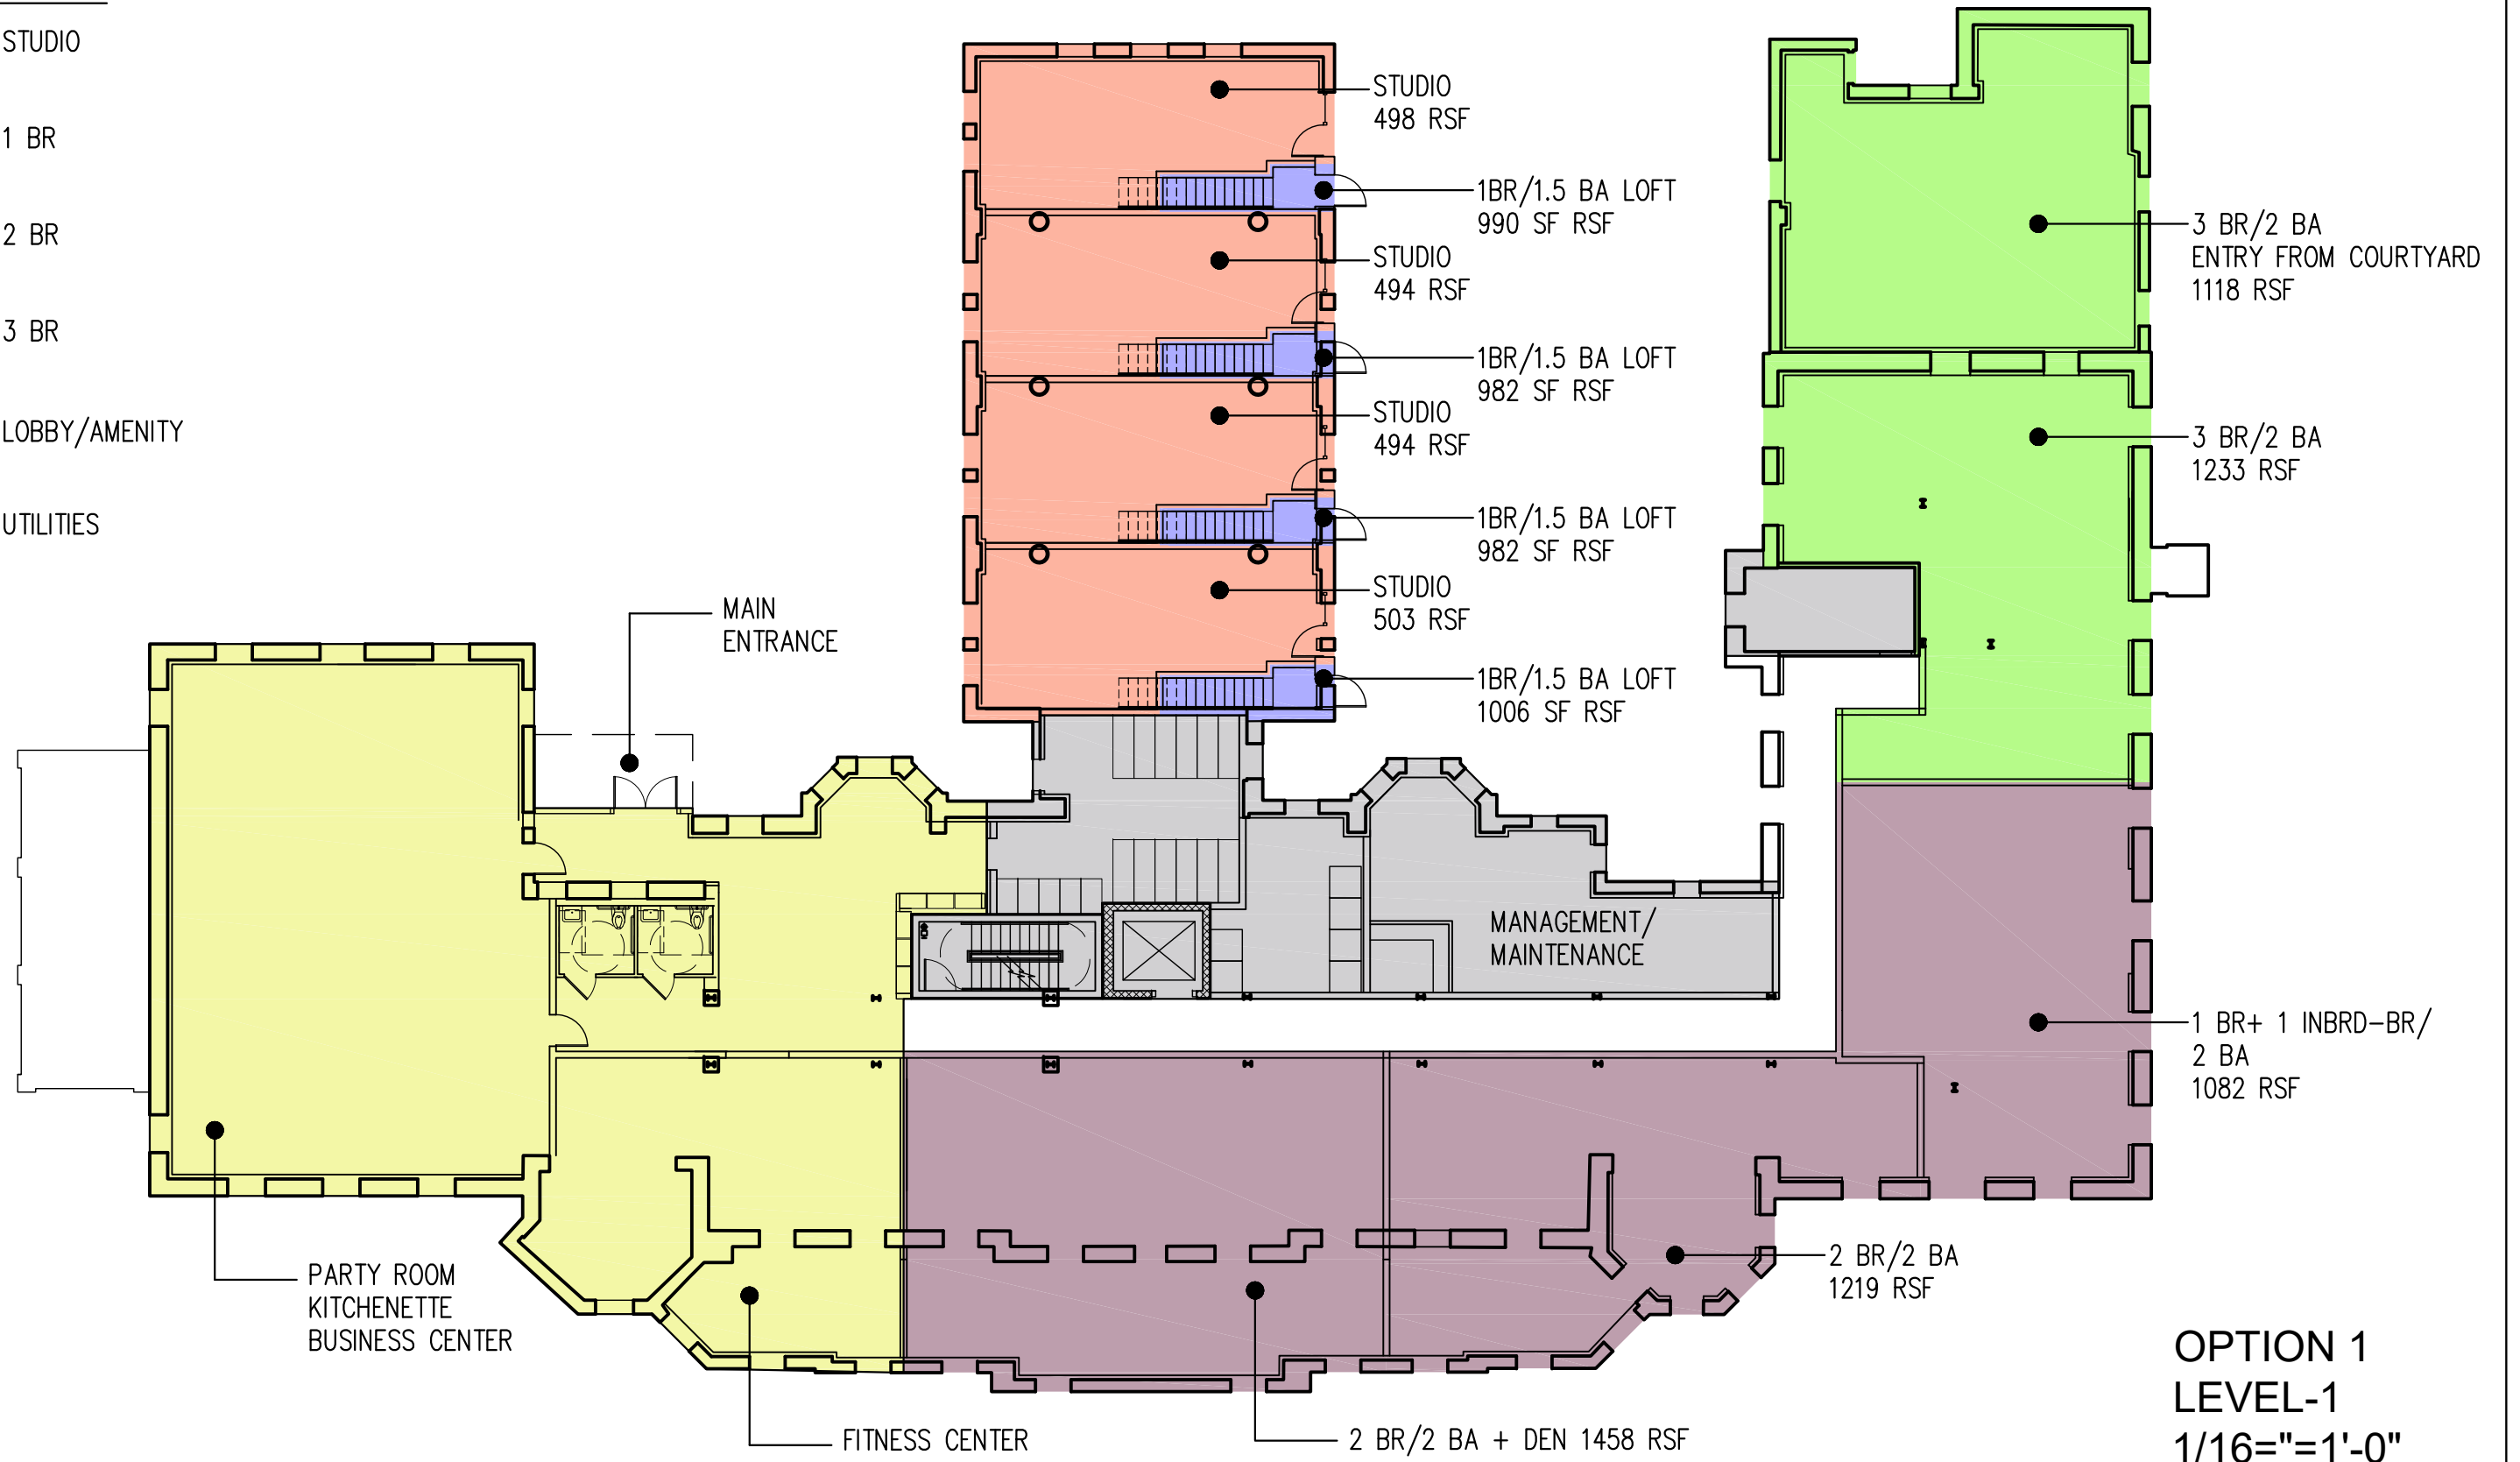

OPTION 1
LEVEL-1
 1/16" = 1'-0"

KEY


- STUDIO
- 1 BR
- 2 BR
- 3 BR
- LOBBY/AMENITY
- UTILITIES

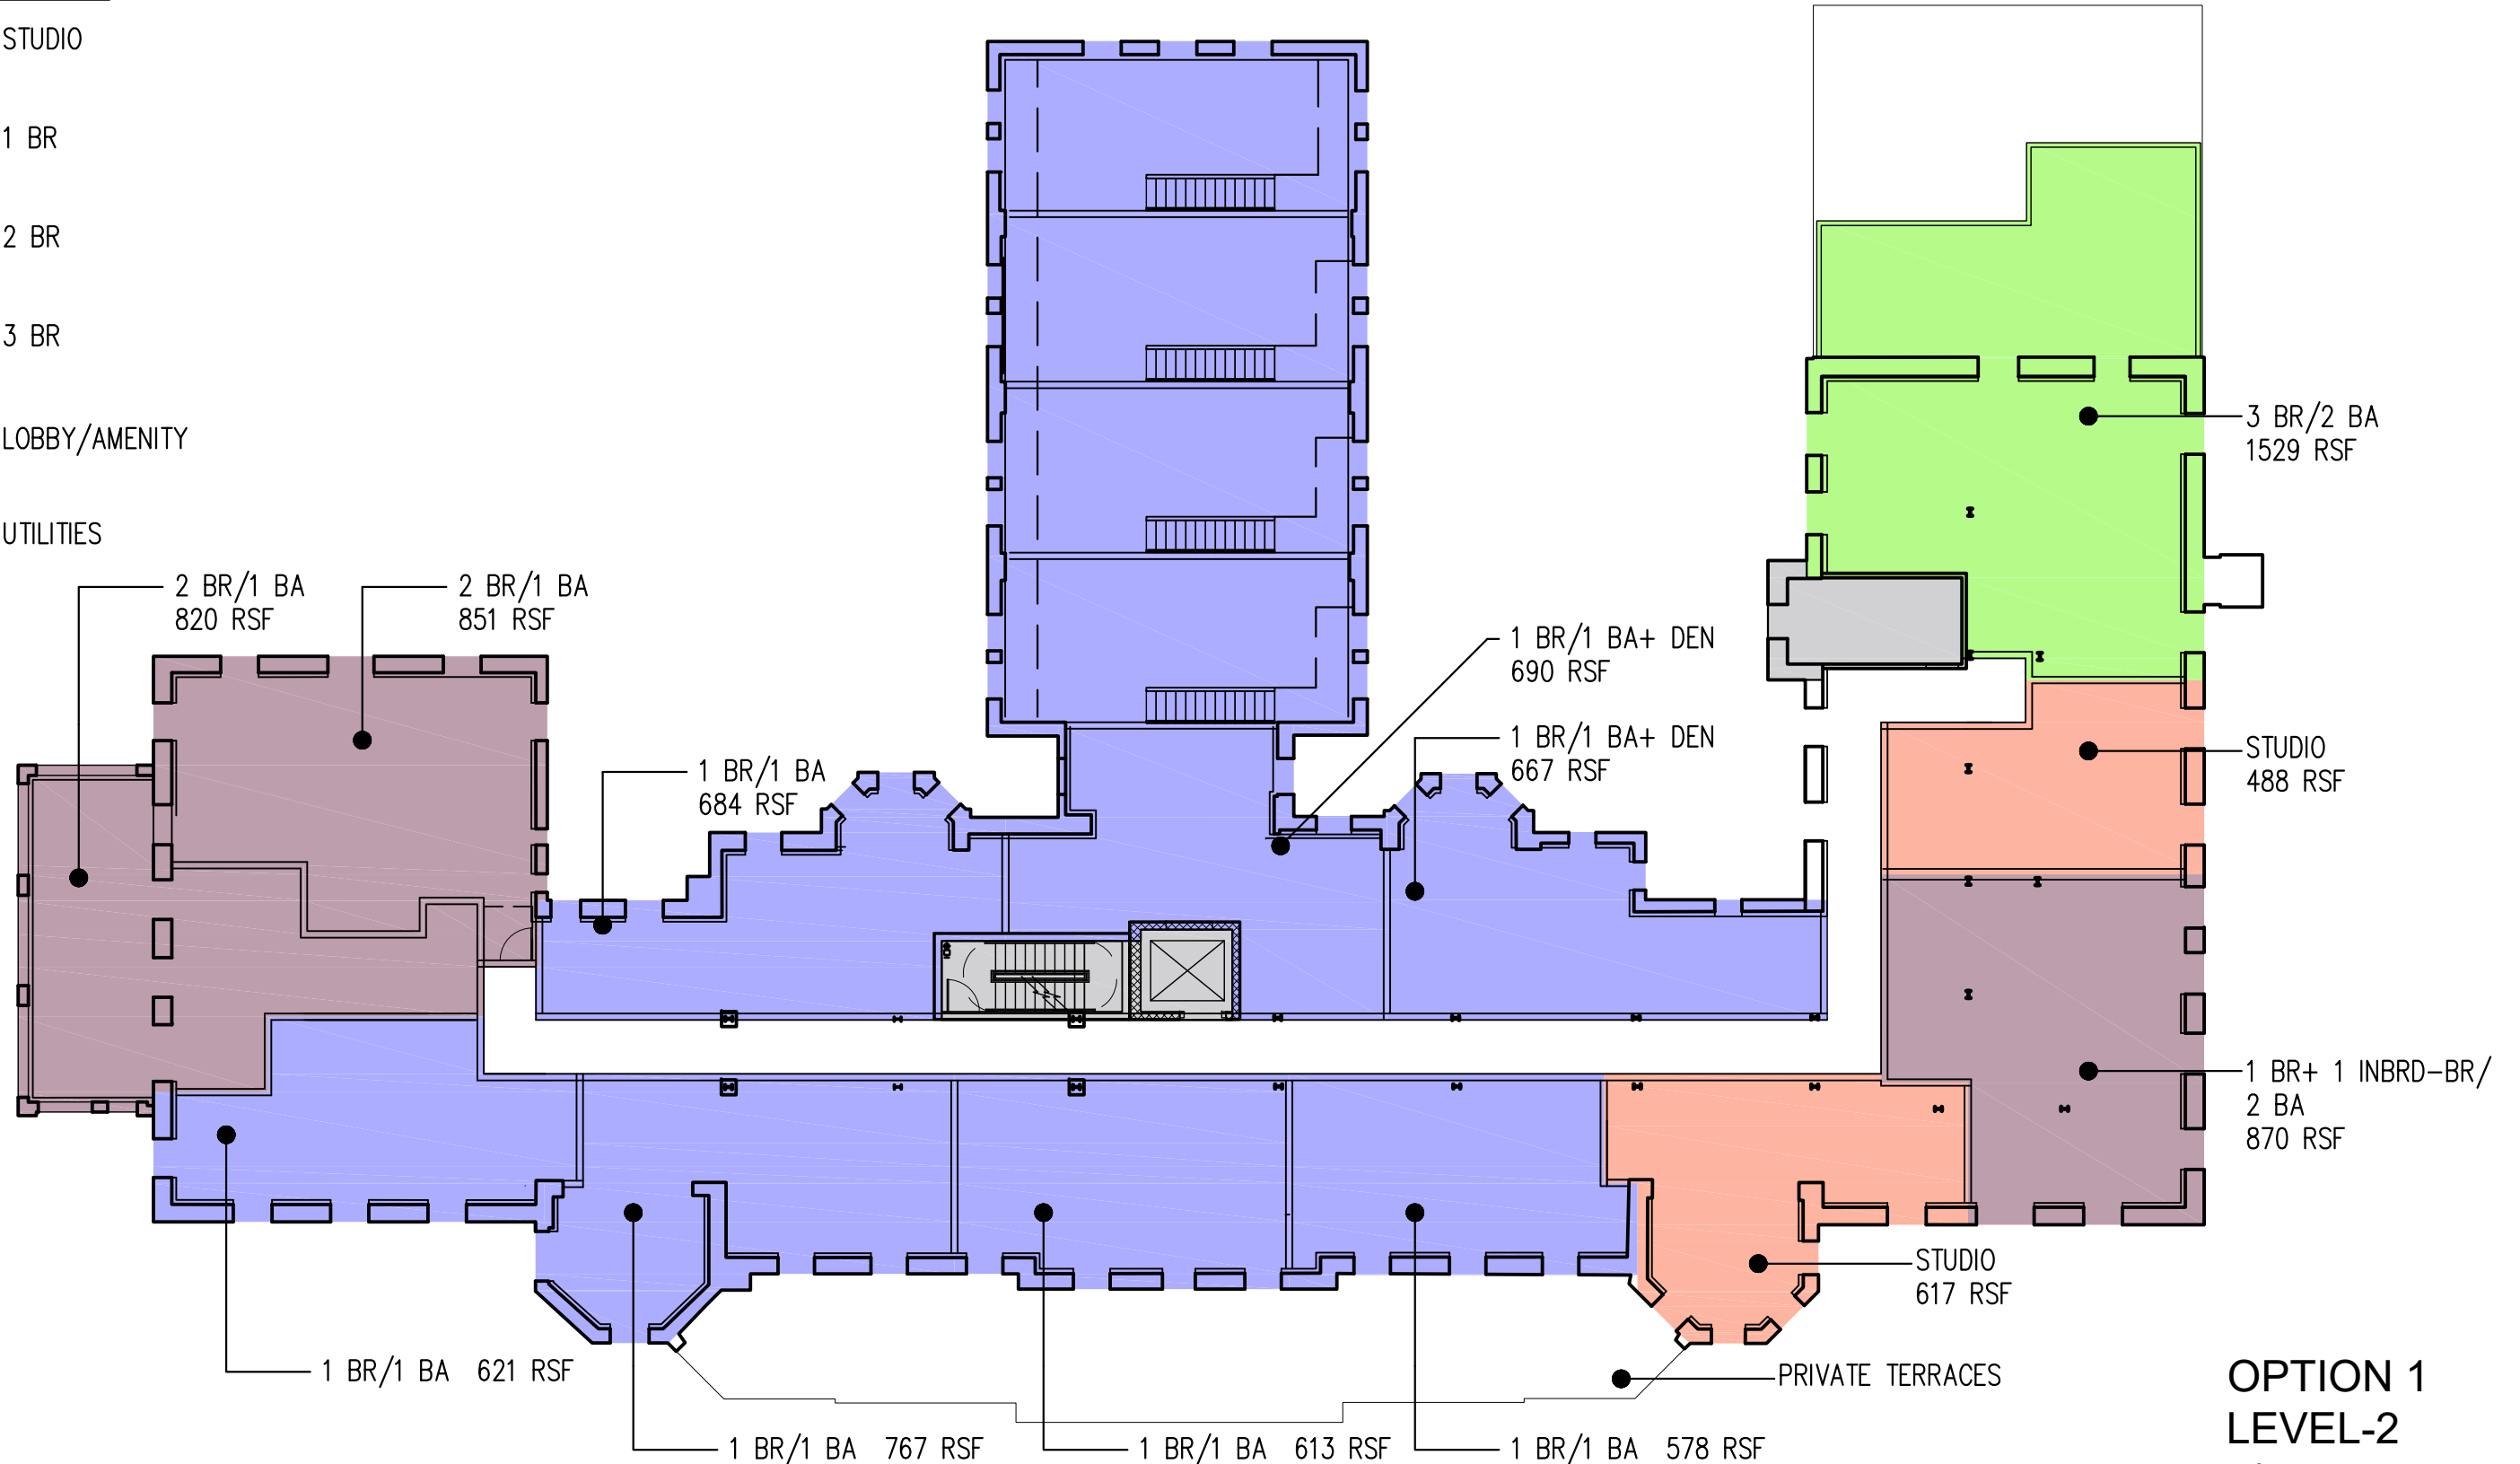

OPTION 1
LEVEL-2
 1/16" = 1'-0"

KEY


- STUDIO
- 1 BR
- 2 BR
- 3 BR
- LOBBY/AMENITY
- UTILITIES

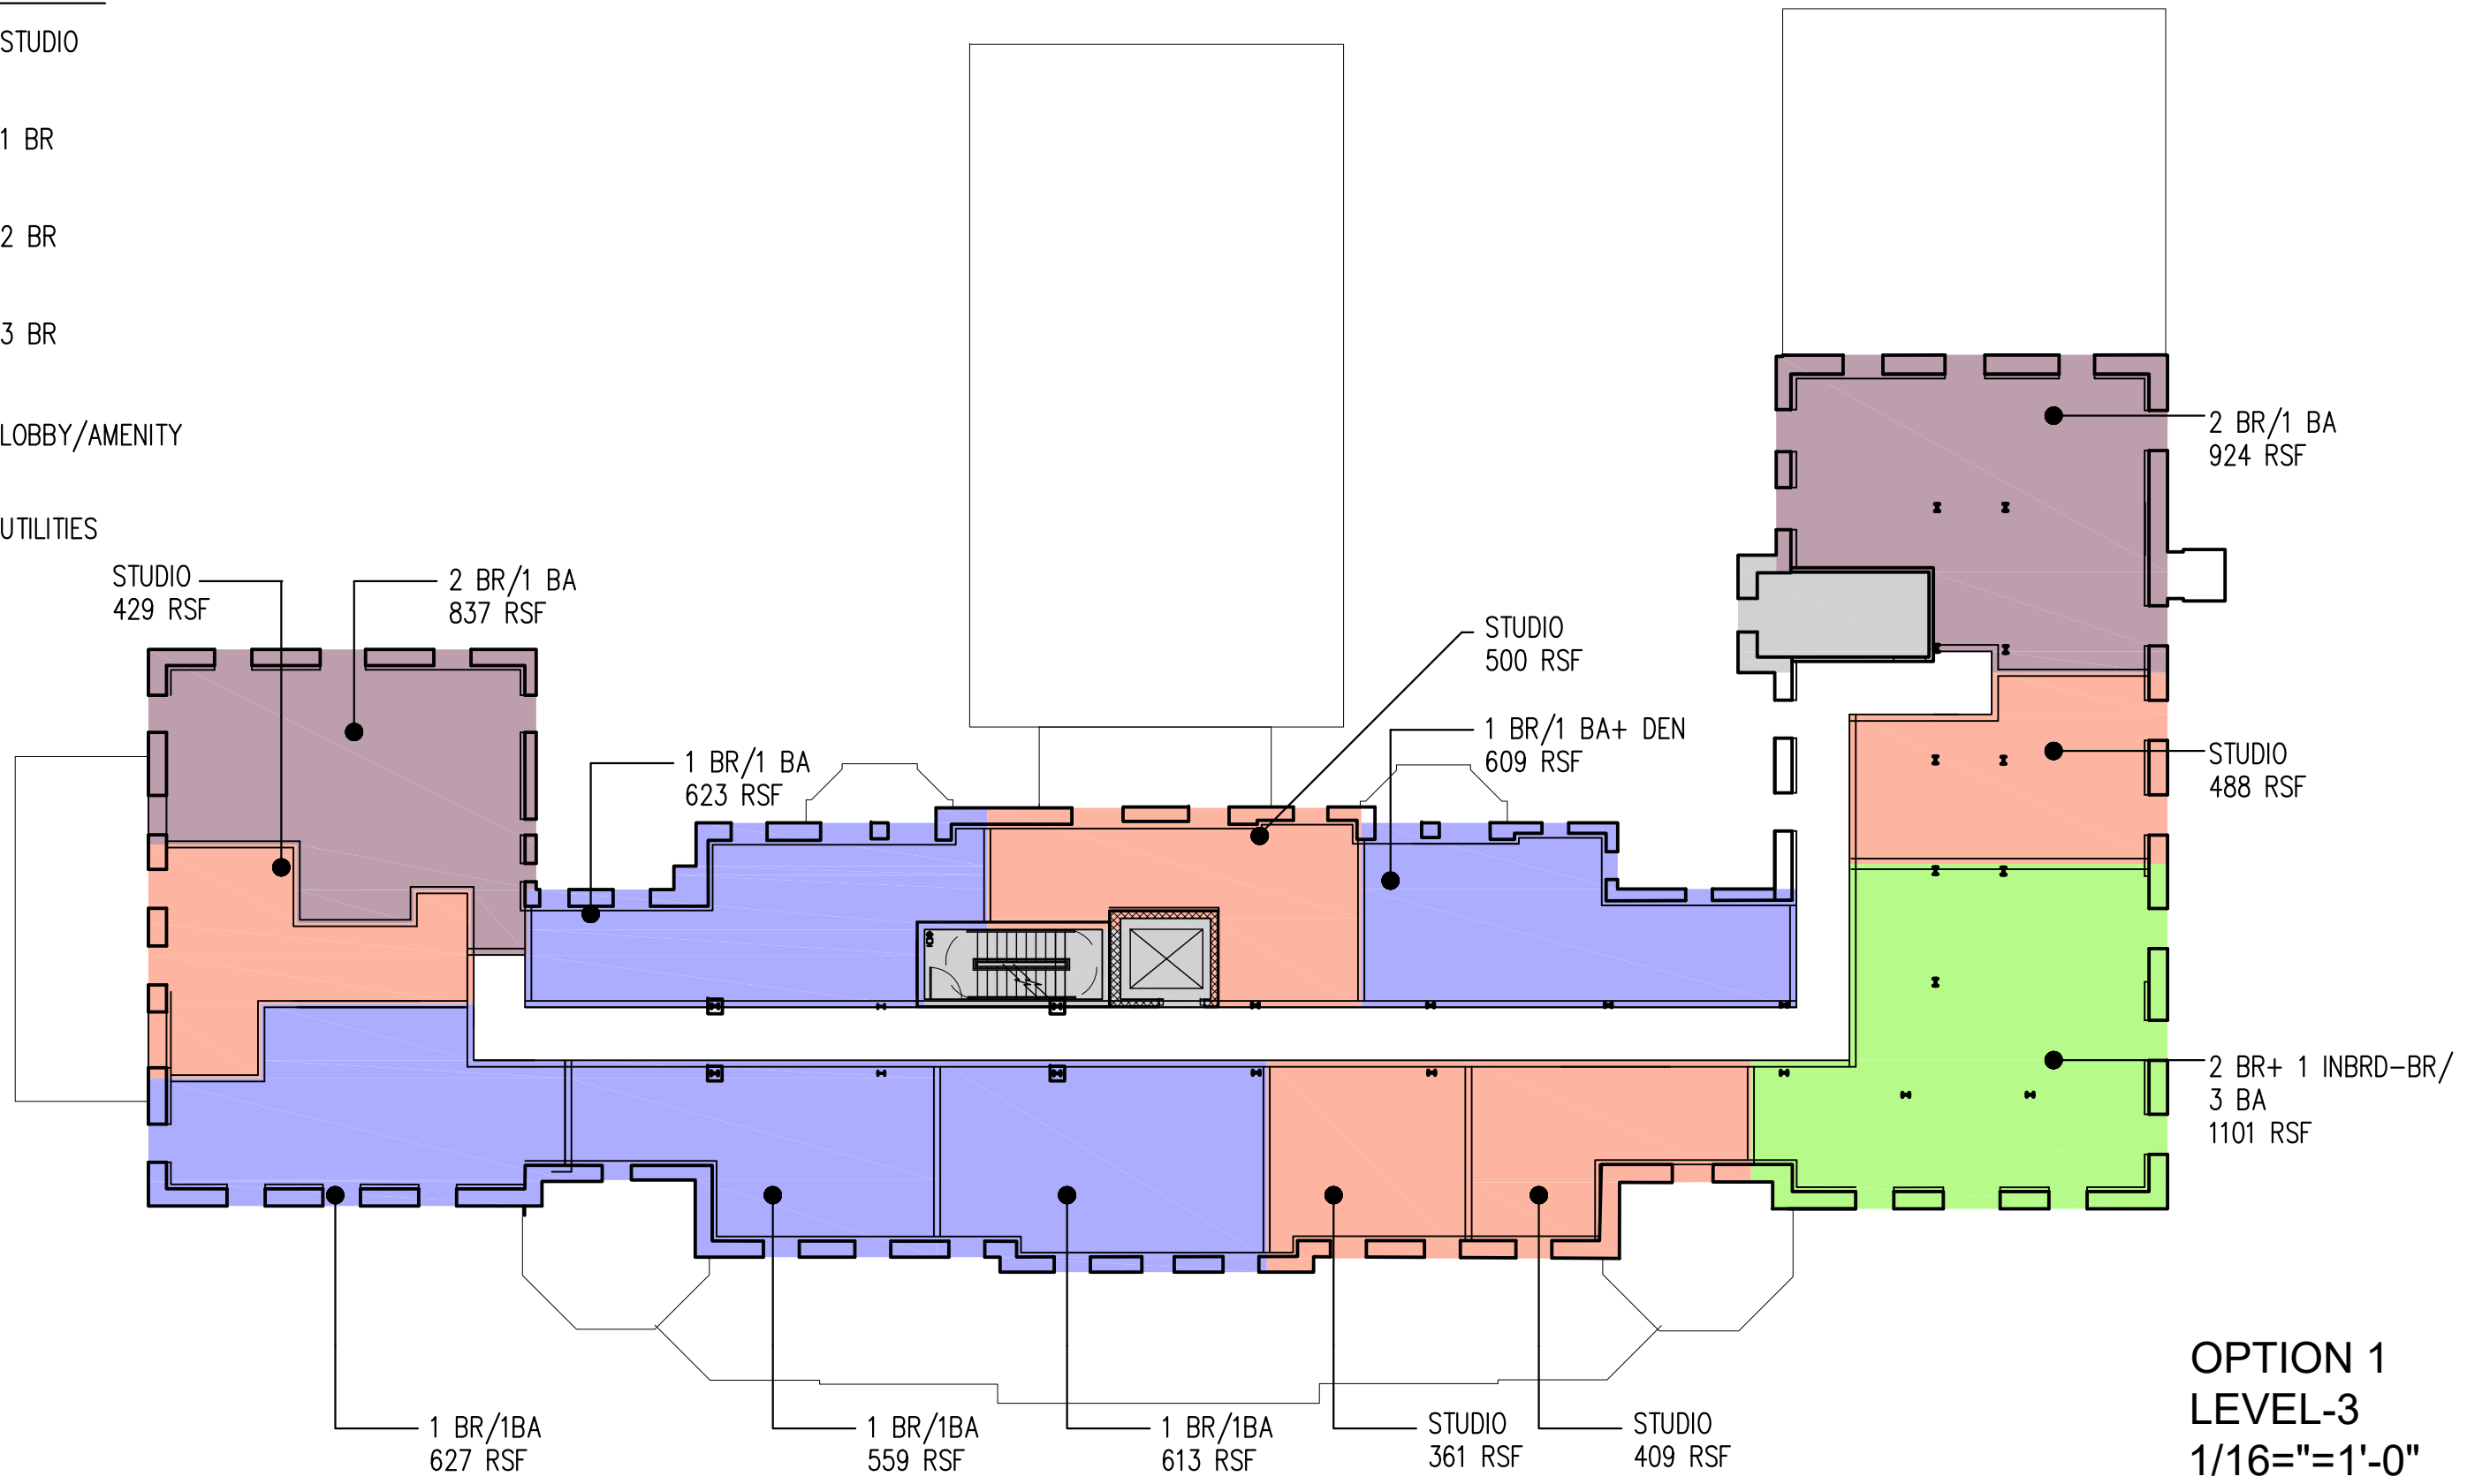

**OPTION 1
LEVEL-3
1/16"=1'-0"**

KEY

- STUDIO
- 1 BR
- 2 BR
- 3 BR
- LOBBY/AMENITY
- UTILITIES

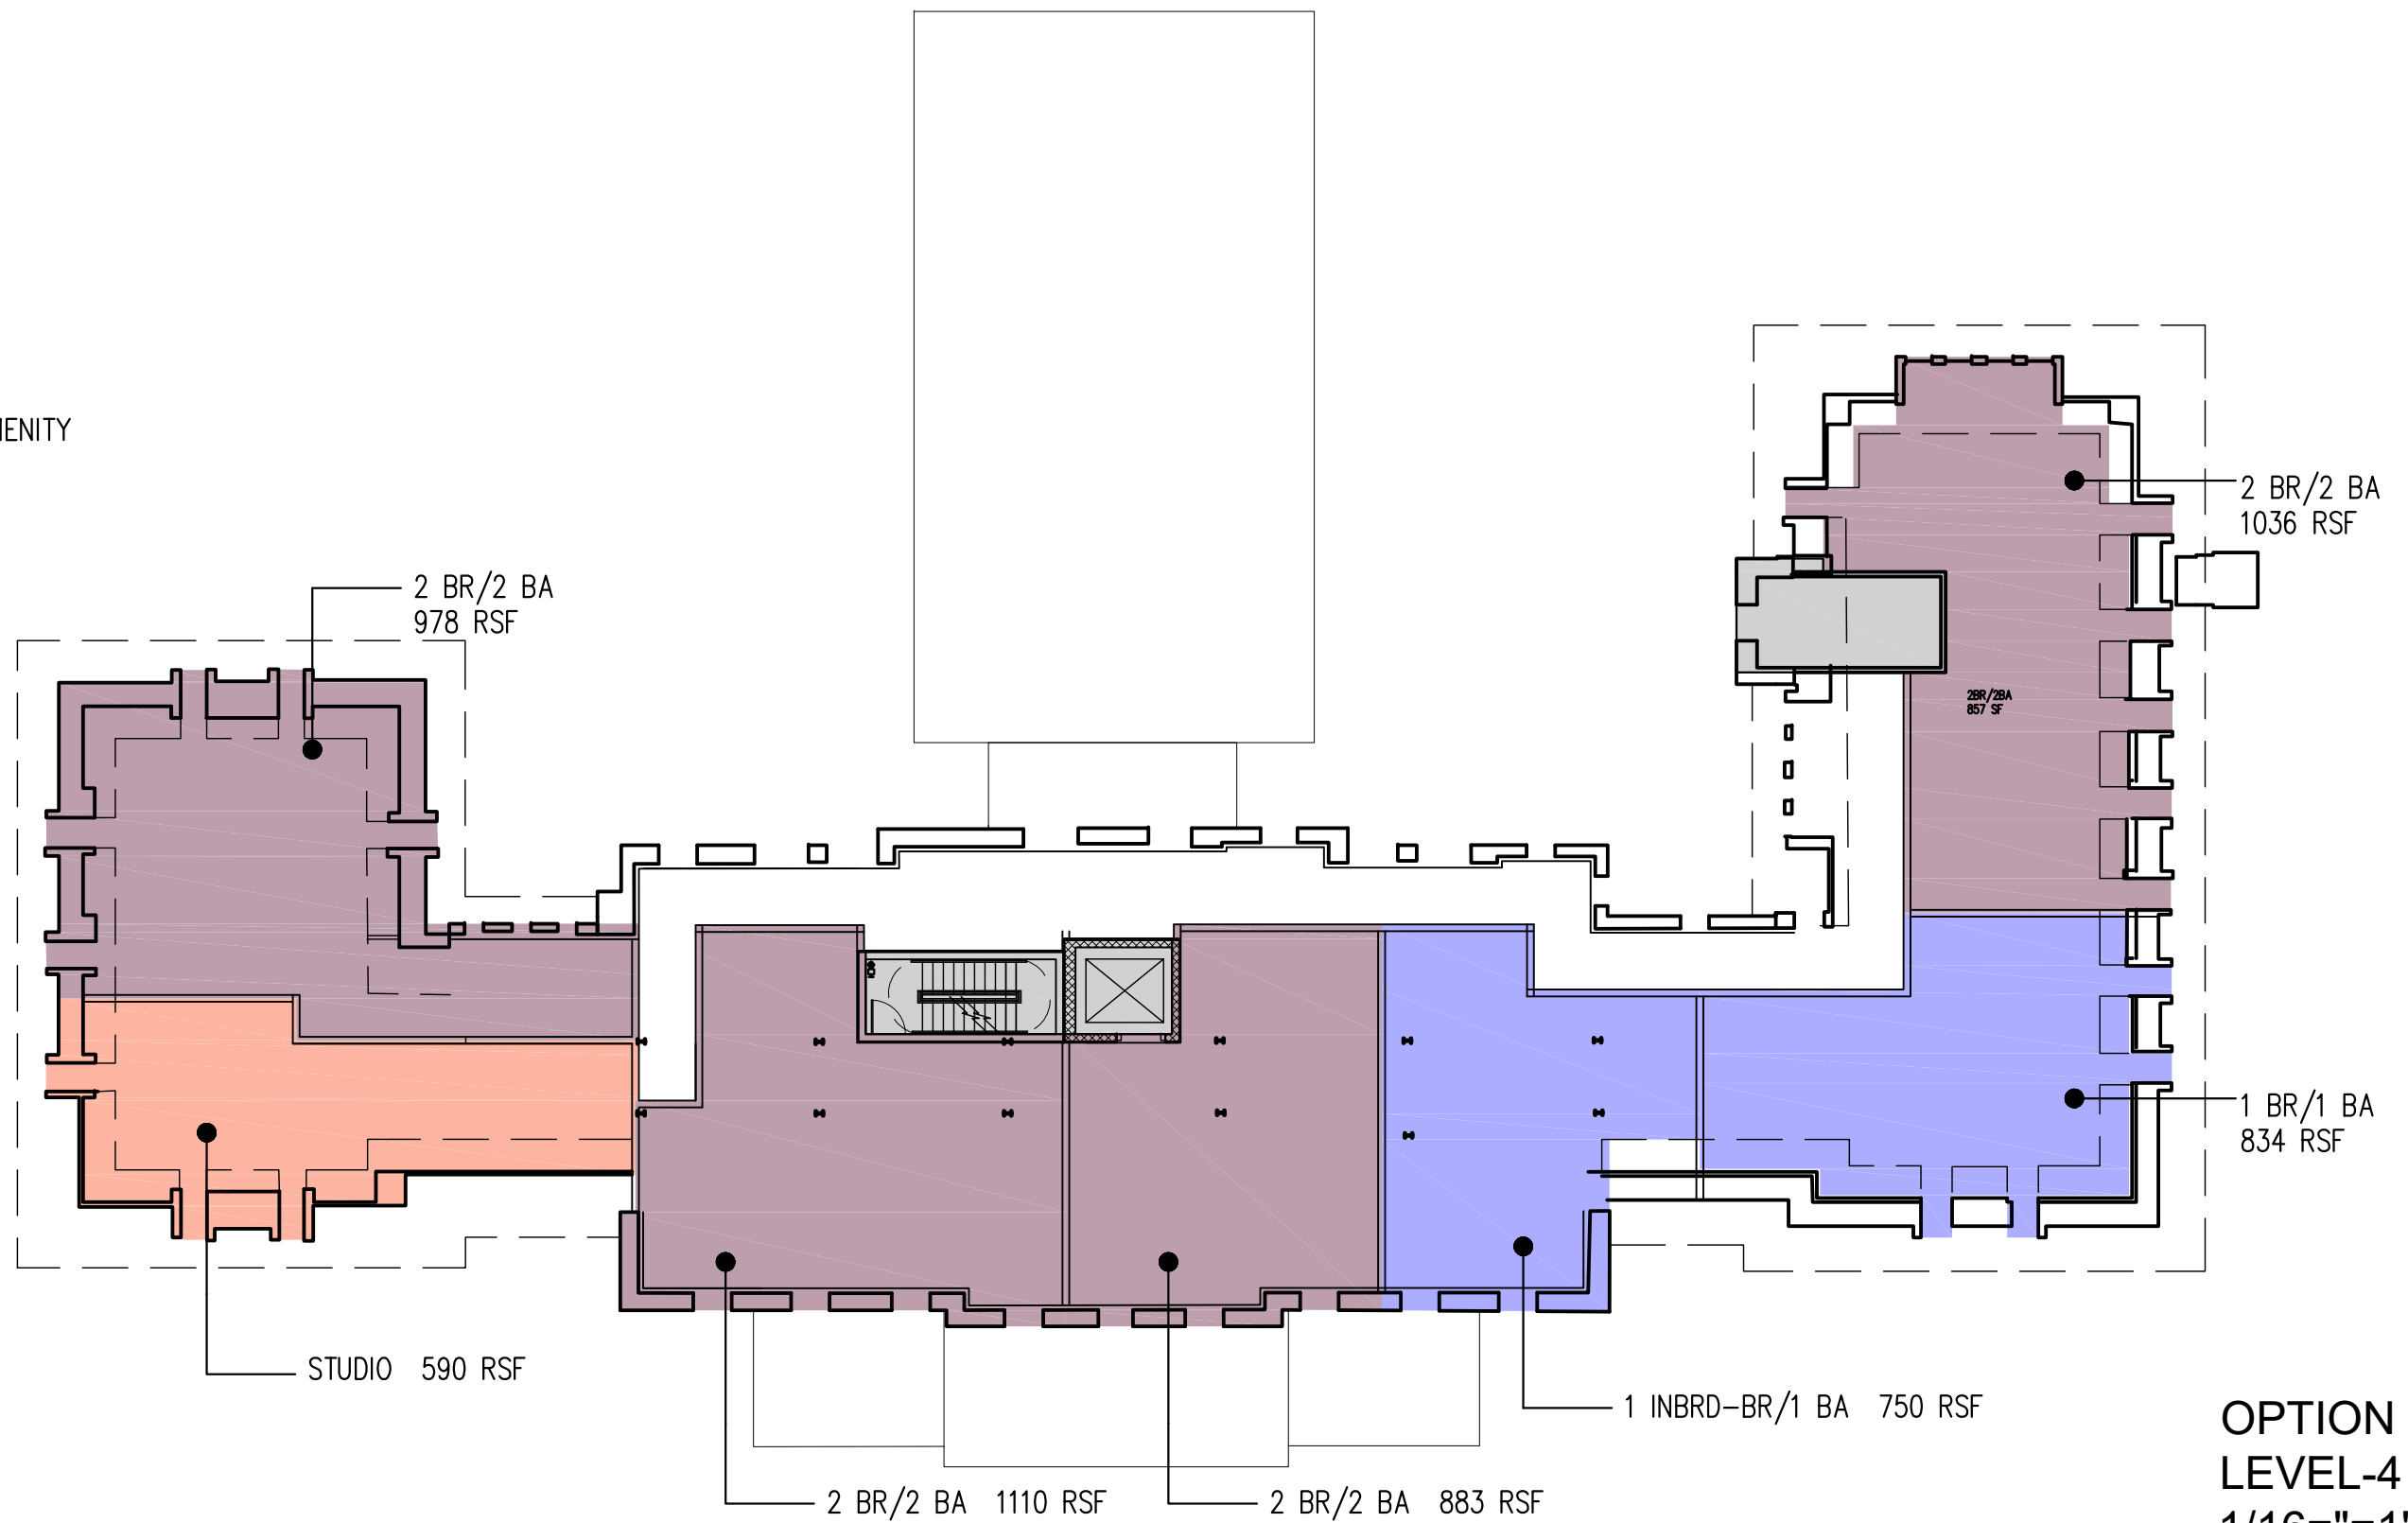

OPTION 1&2
LEVEL-4
1/16"=1'-0"